



W:\Medina MHA\Emerg Housing\18A22\04\Interiors\Furniture Plans.dwg Sep 26, 2024 - 3:23pm

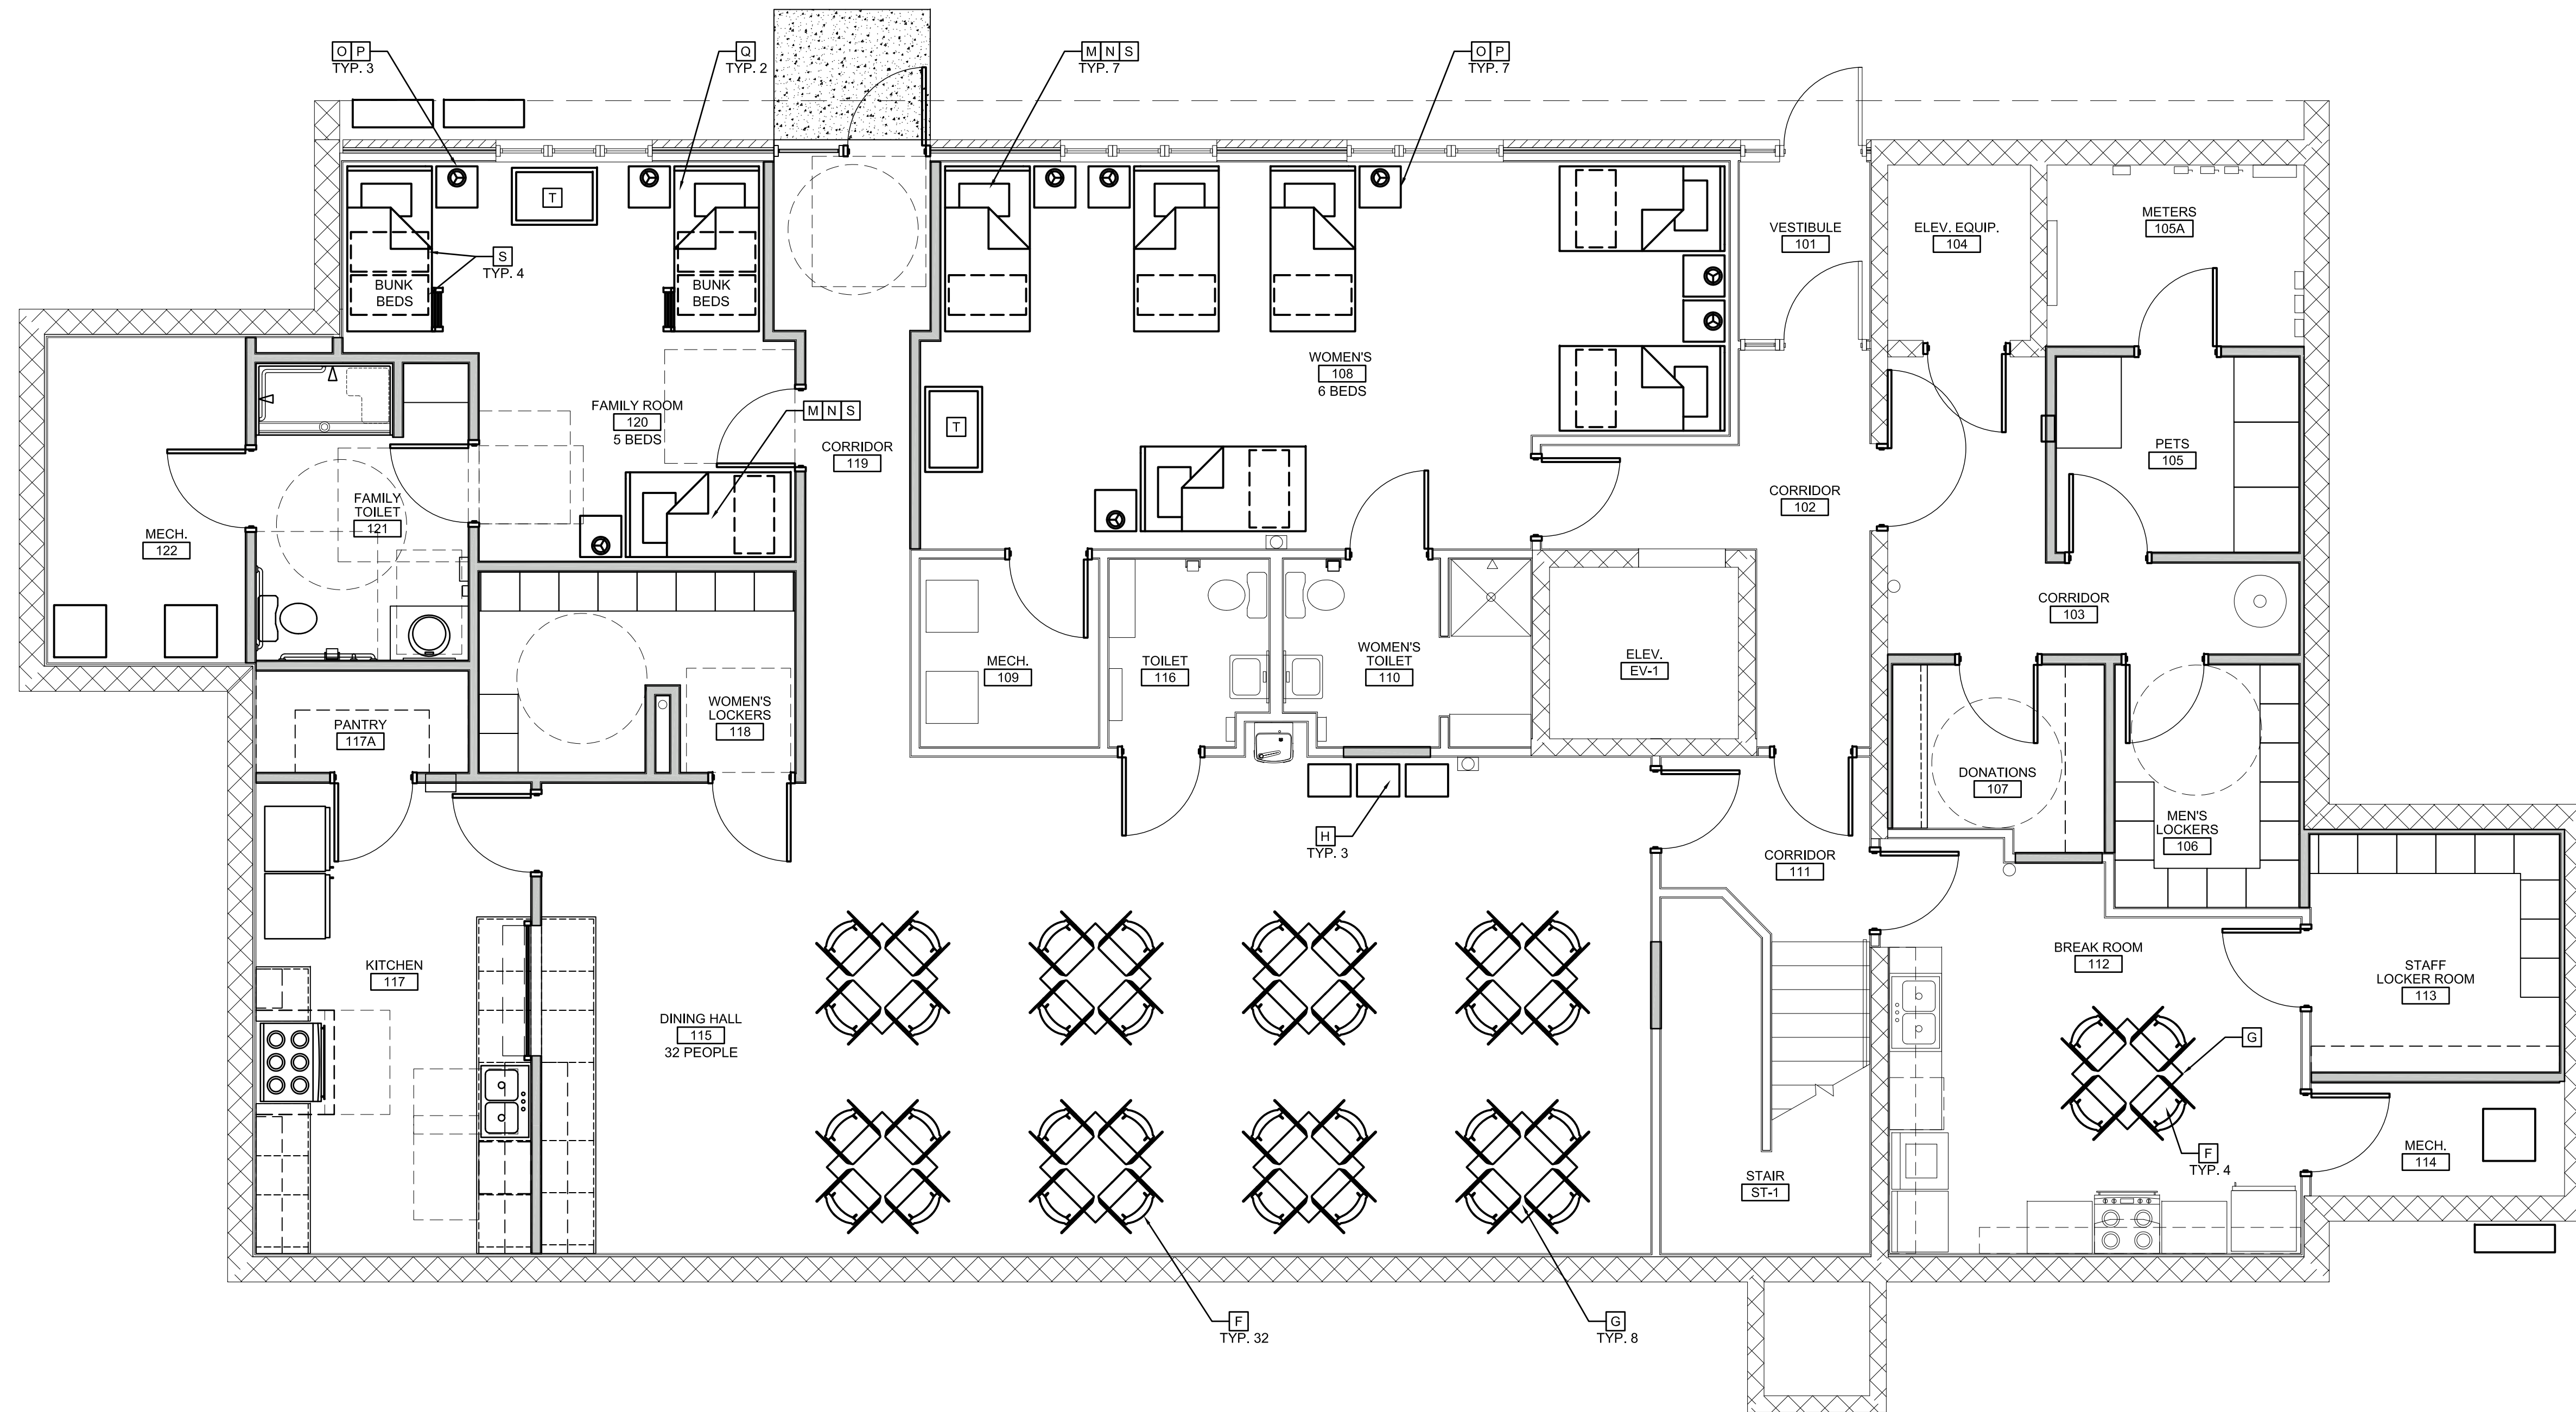

1
A100 LOWER LEVEL FURNITURE PLAN
SCALE 1/4"=1'-0"

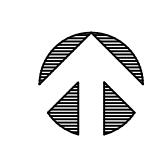

REVISIONS

LOWER LEVEL FURNITURE PLAN
MEDINA MHA
EMERGENCY HOUSING FACILITY



430 GRANT STREET
AKRON, OH 44311
PHONE: (330) 867-1093
www.tcarchitects.com


TURNING VISIONS
INTO REALITY

09/27/2024
DATE


18A22
PROJECT NUMBER

A100
DRAWING NUMBER

W:\Medina MHA\Emerg Housing\18A22\04\Interiors\Furniture Plans.dwg Sep 27, 2024 - 8:10am

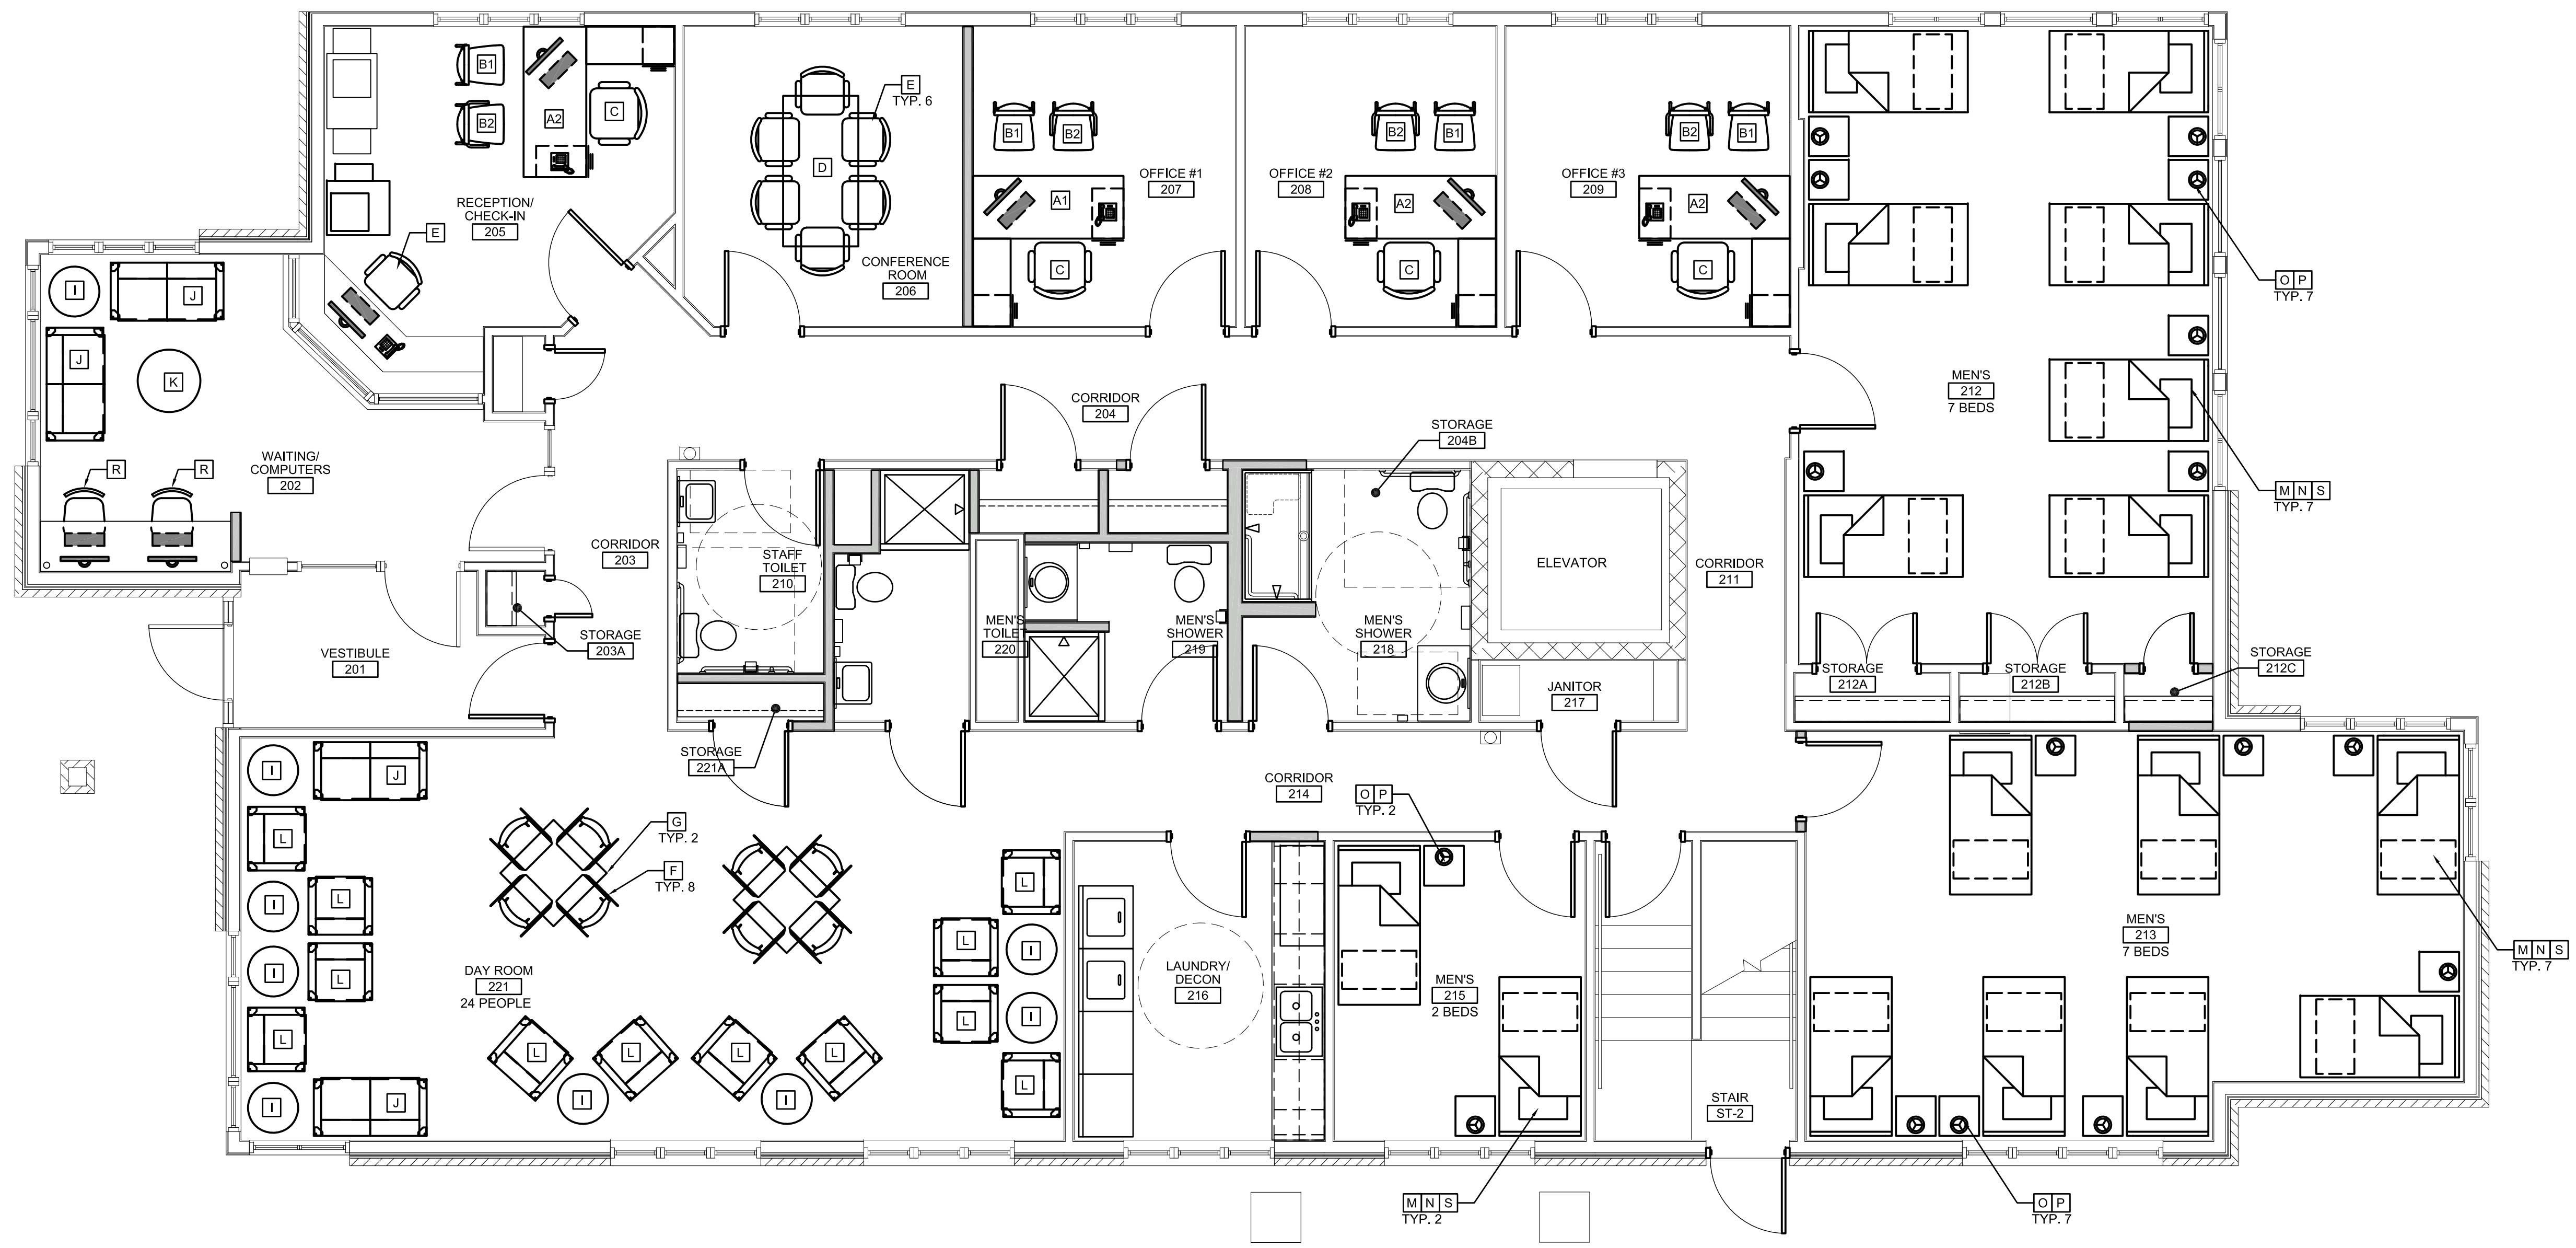

1
A101 UPPER LEVEL FURNITURE PLAN
SCALE 1/4"=1'-0"

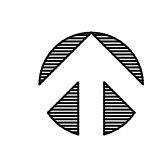

REVISIONS

UPPER LEVEL FURNITURE PLAN
MEDINA MHA
EMERGENCY HOUSING FACILITY



430 GRANT STREET
AKRON, OH 44311
PHONE: (330) 867-1093
www.tcarchitects.com

TURNING VISIONS
INTO REALITY

09/27/2024
DATE
18A22
PROJECT NUMBER

A101
DRAWING NUMBER